




Z

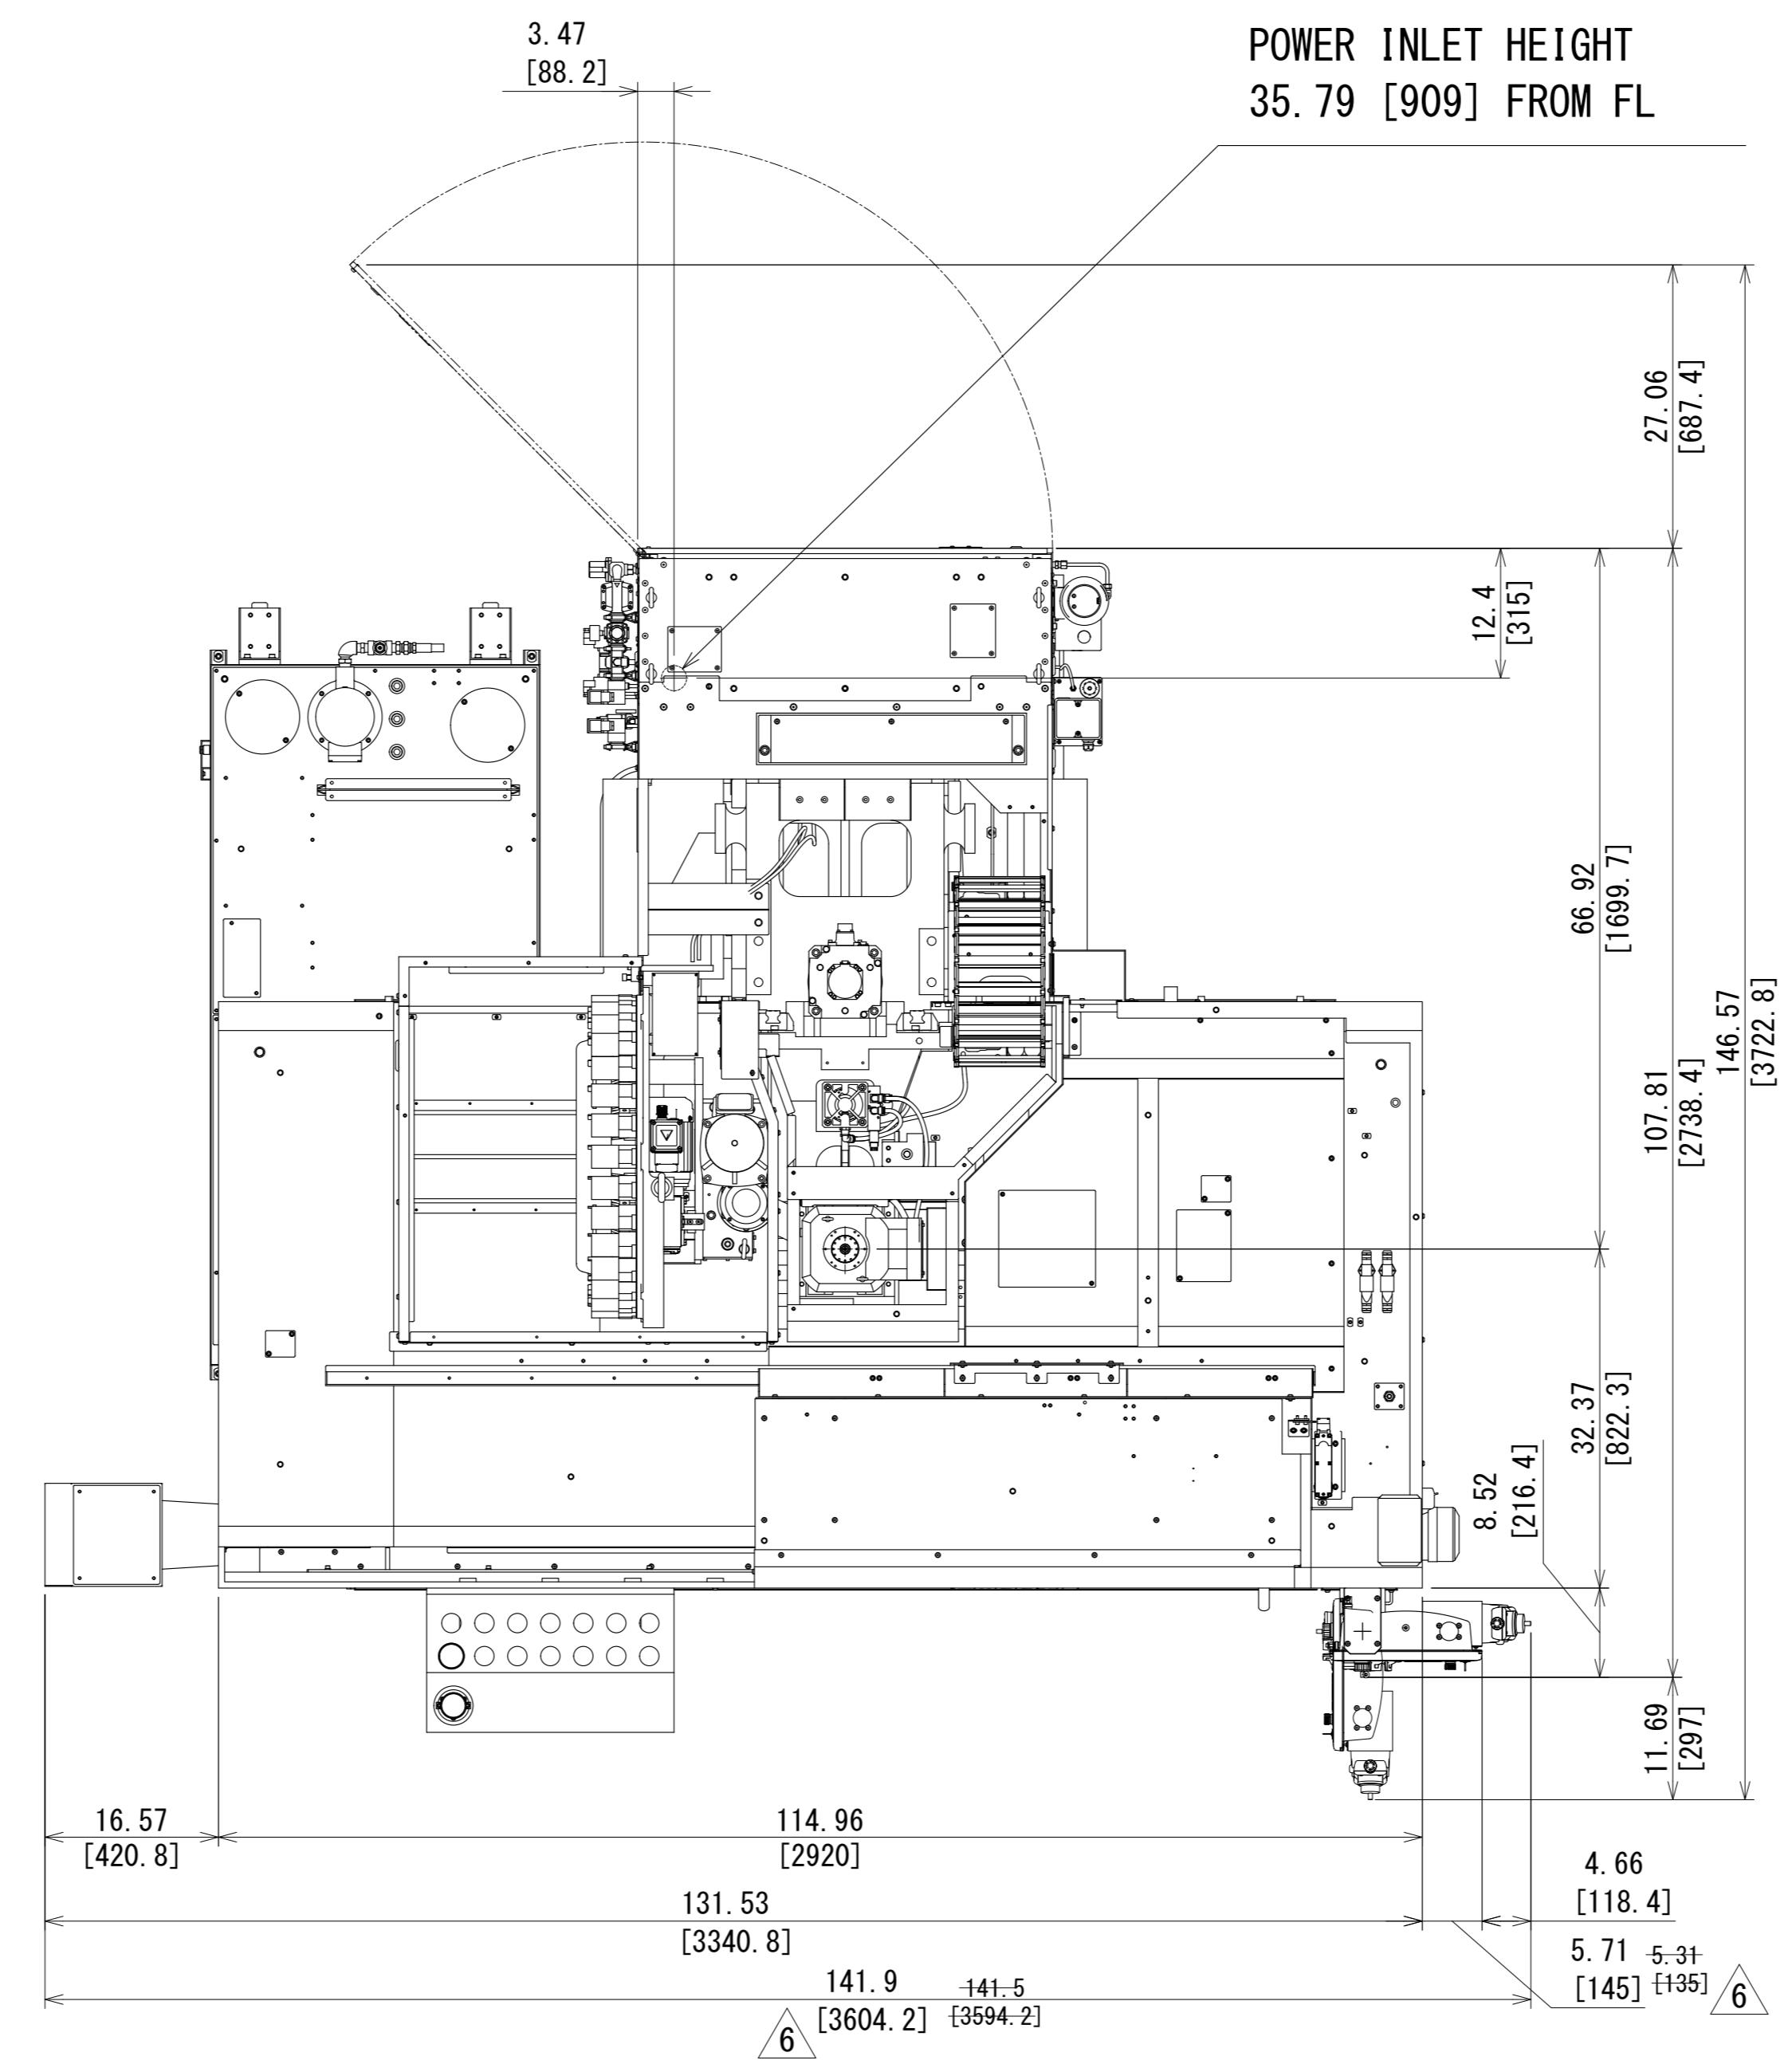

POWER INLET HEIGHT
35.79 [909] FROM FL

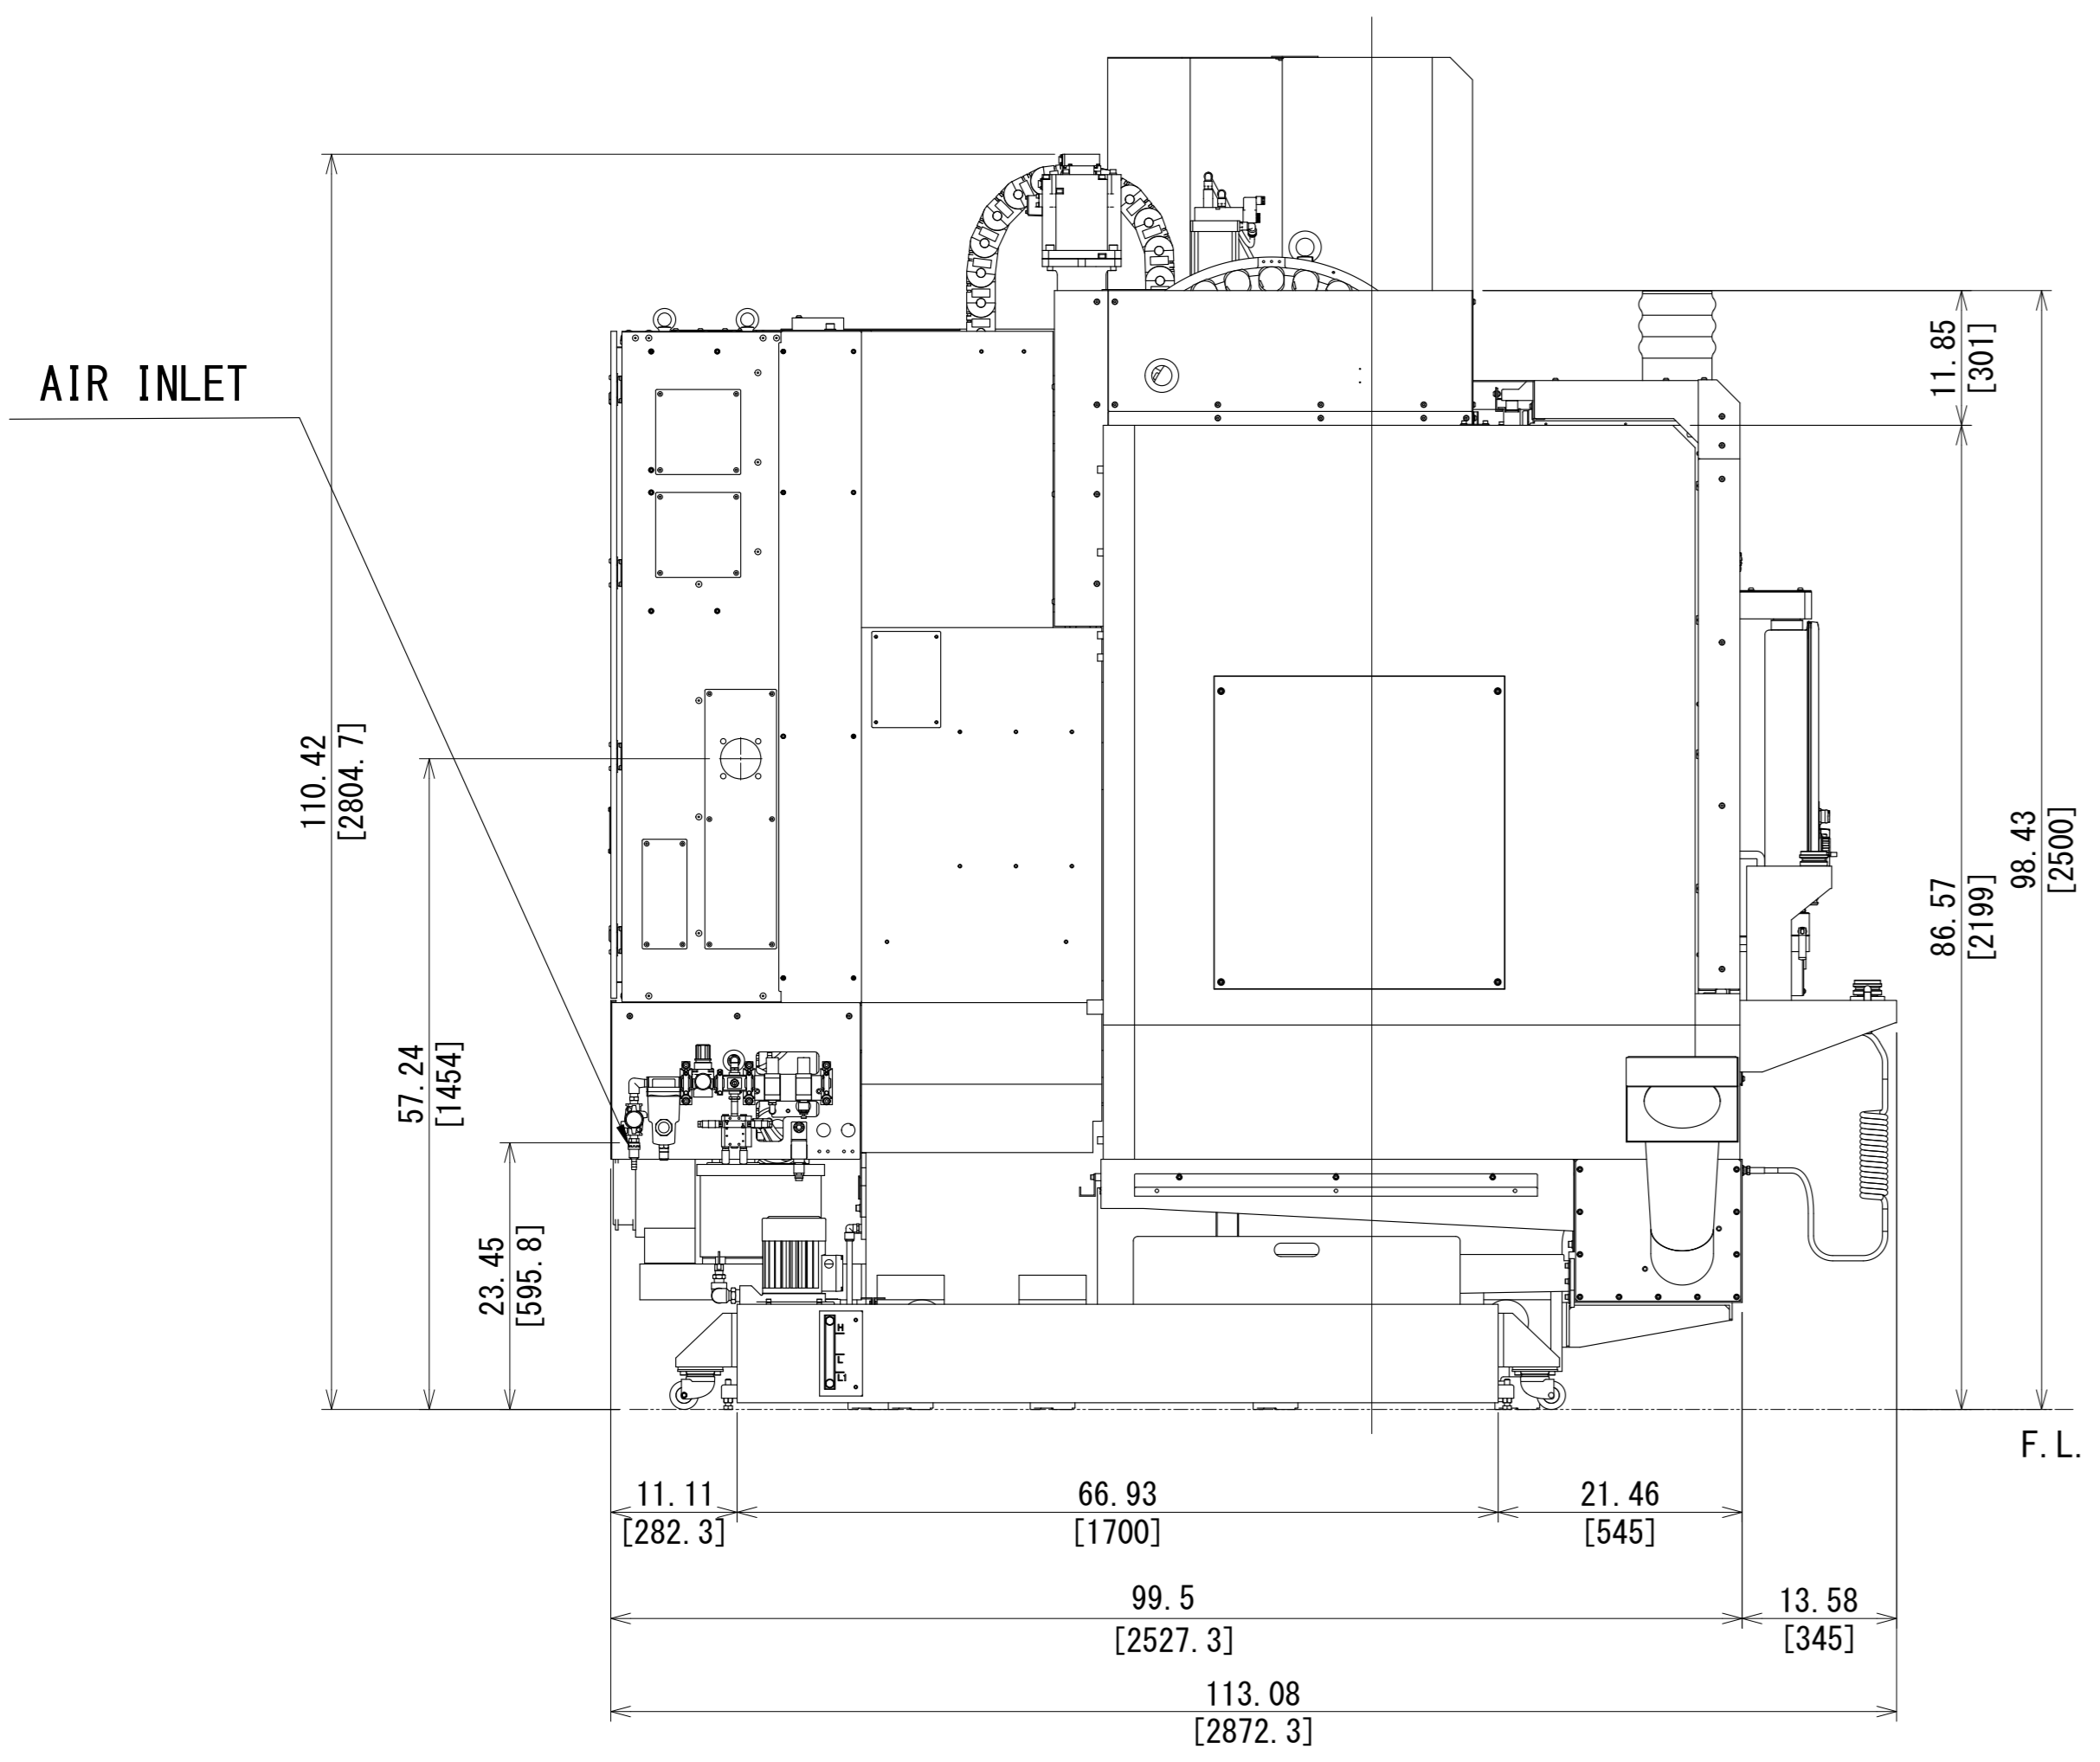

AIR INLET

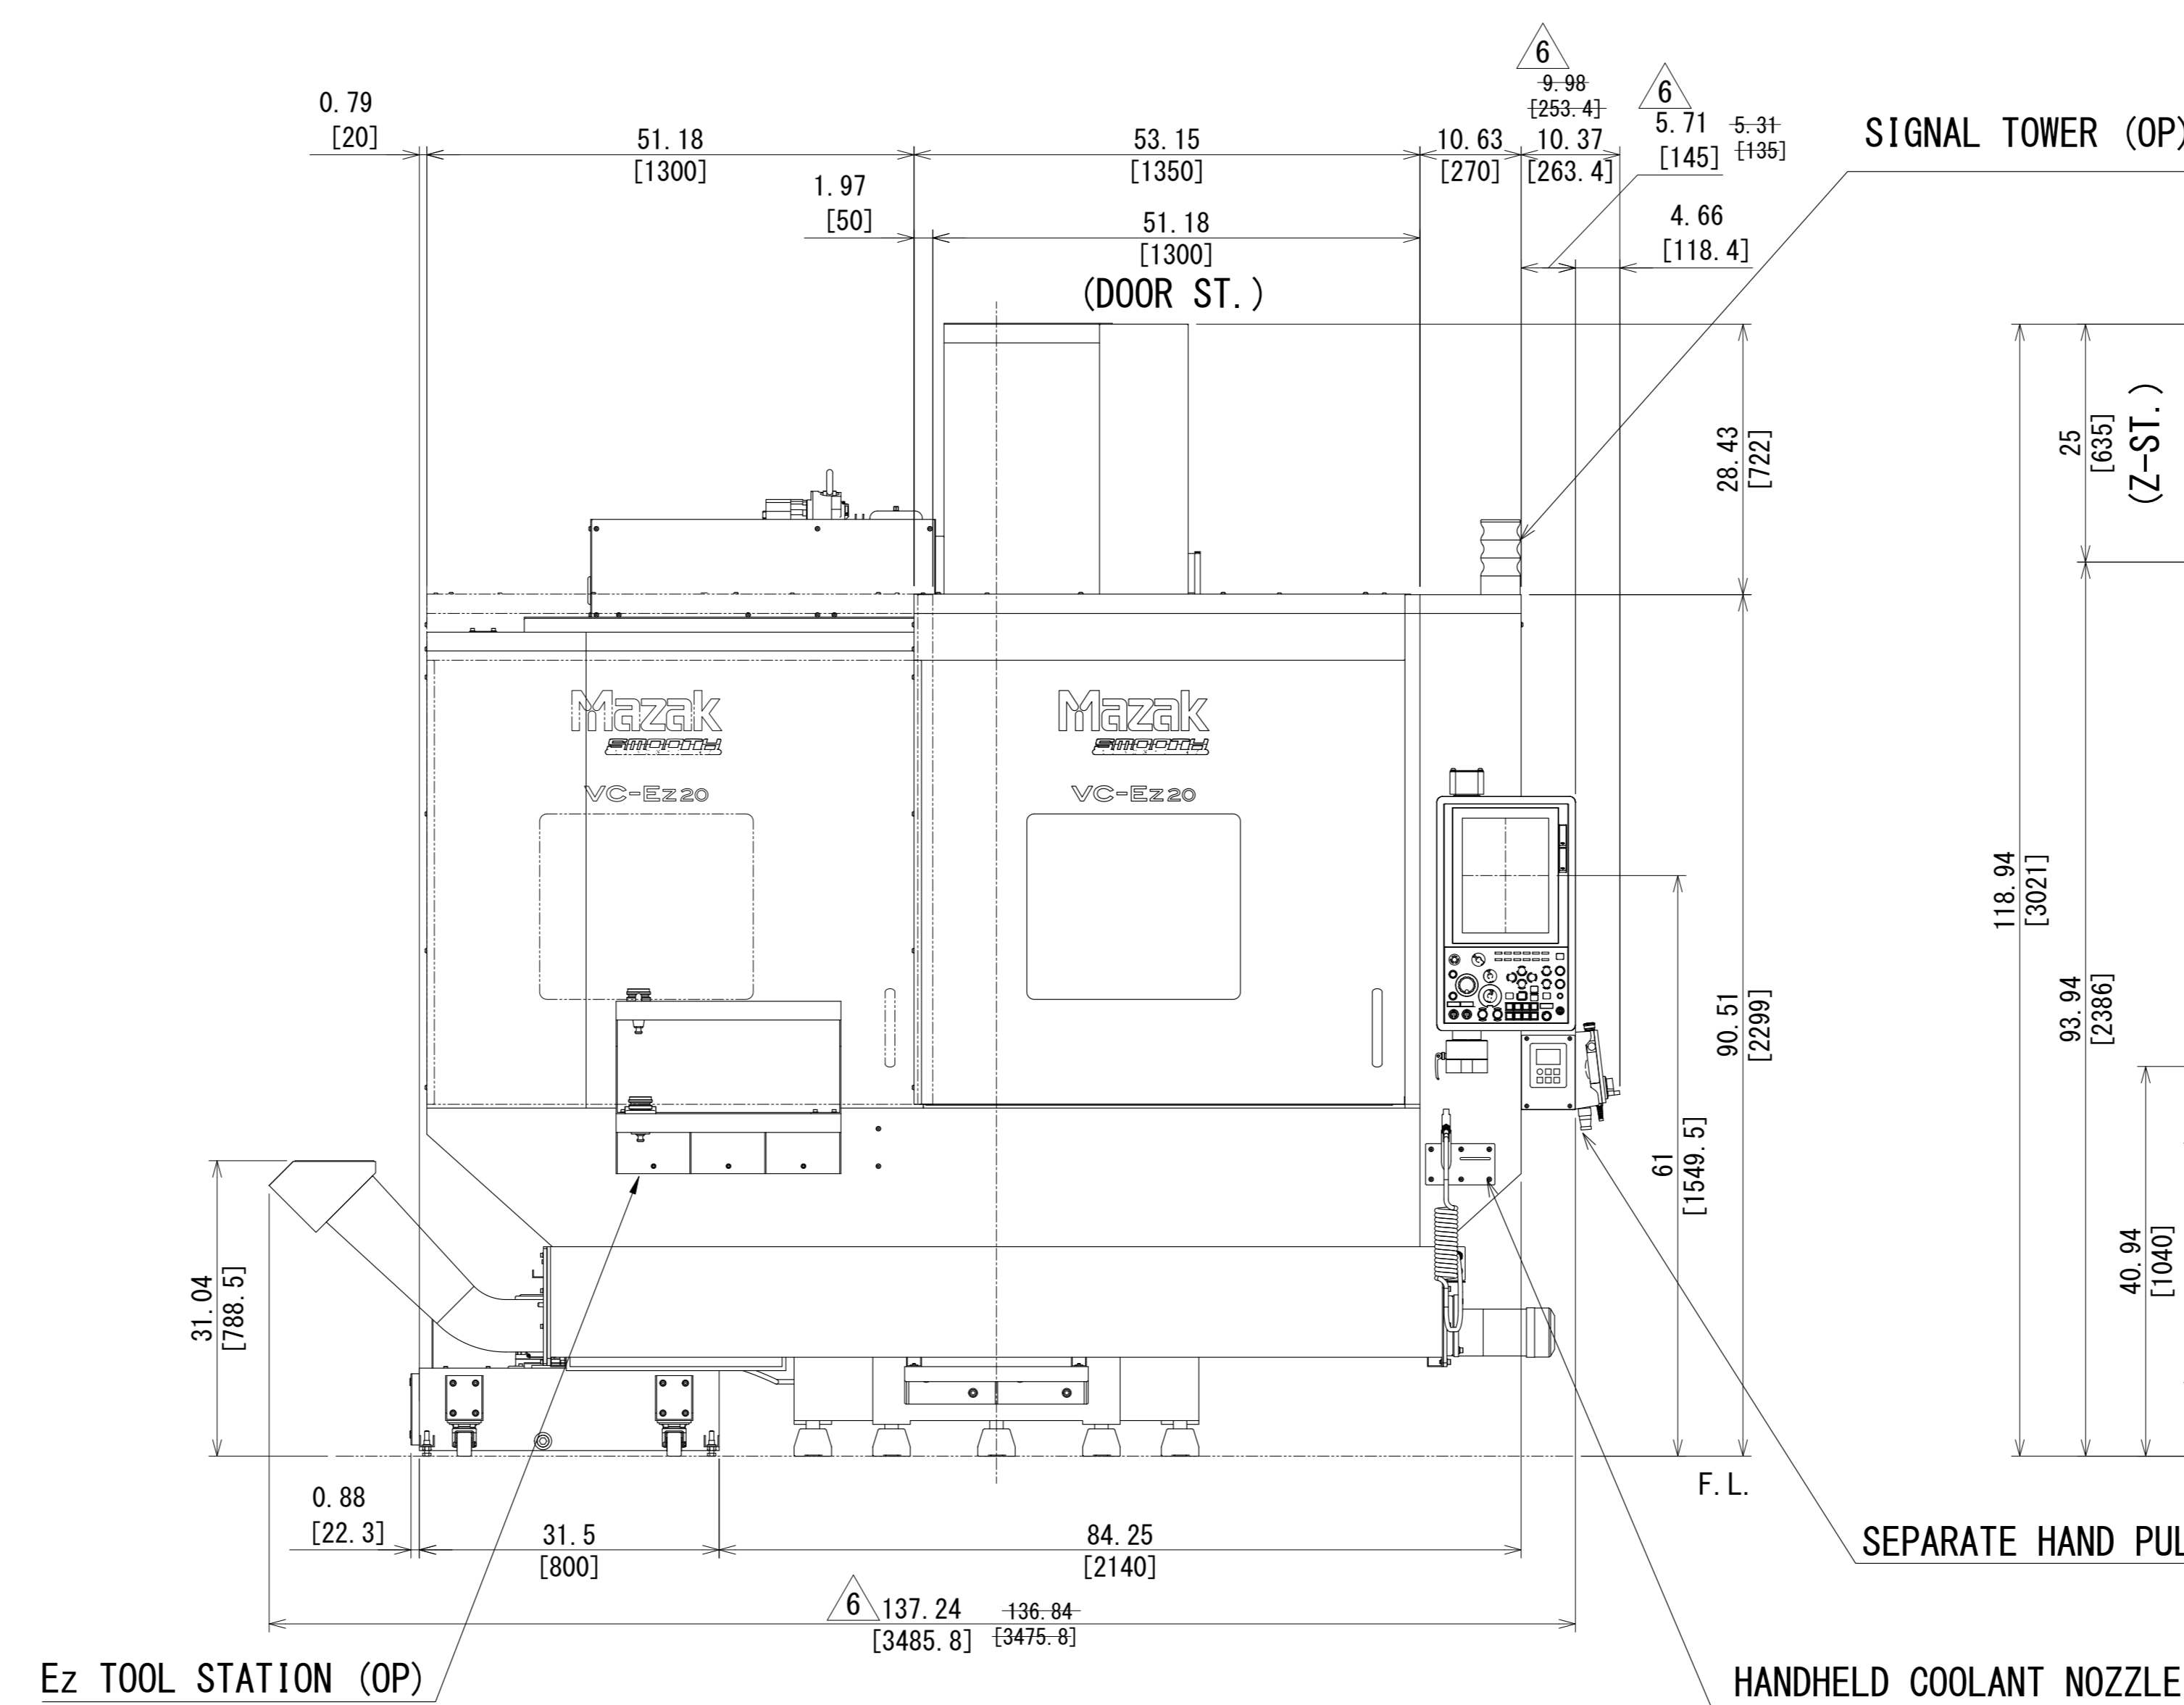


SIGNAL TOWER (OP)

DOOR ST.

SEPARATE HAND PULSE (OP)

HANDHELD COOLANT NOZZLE (OP)

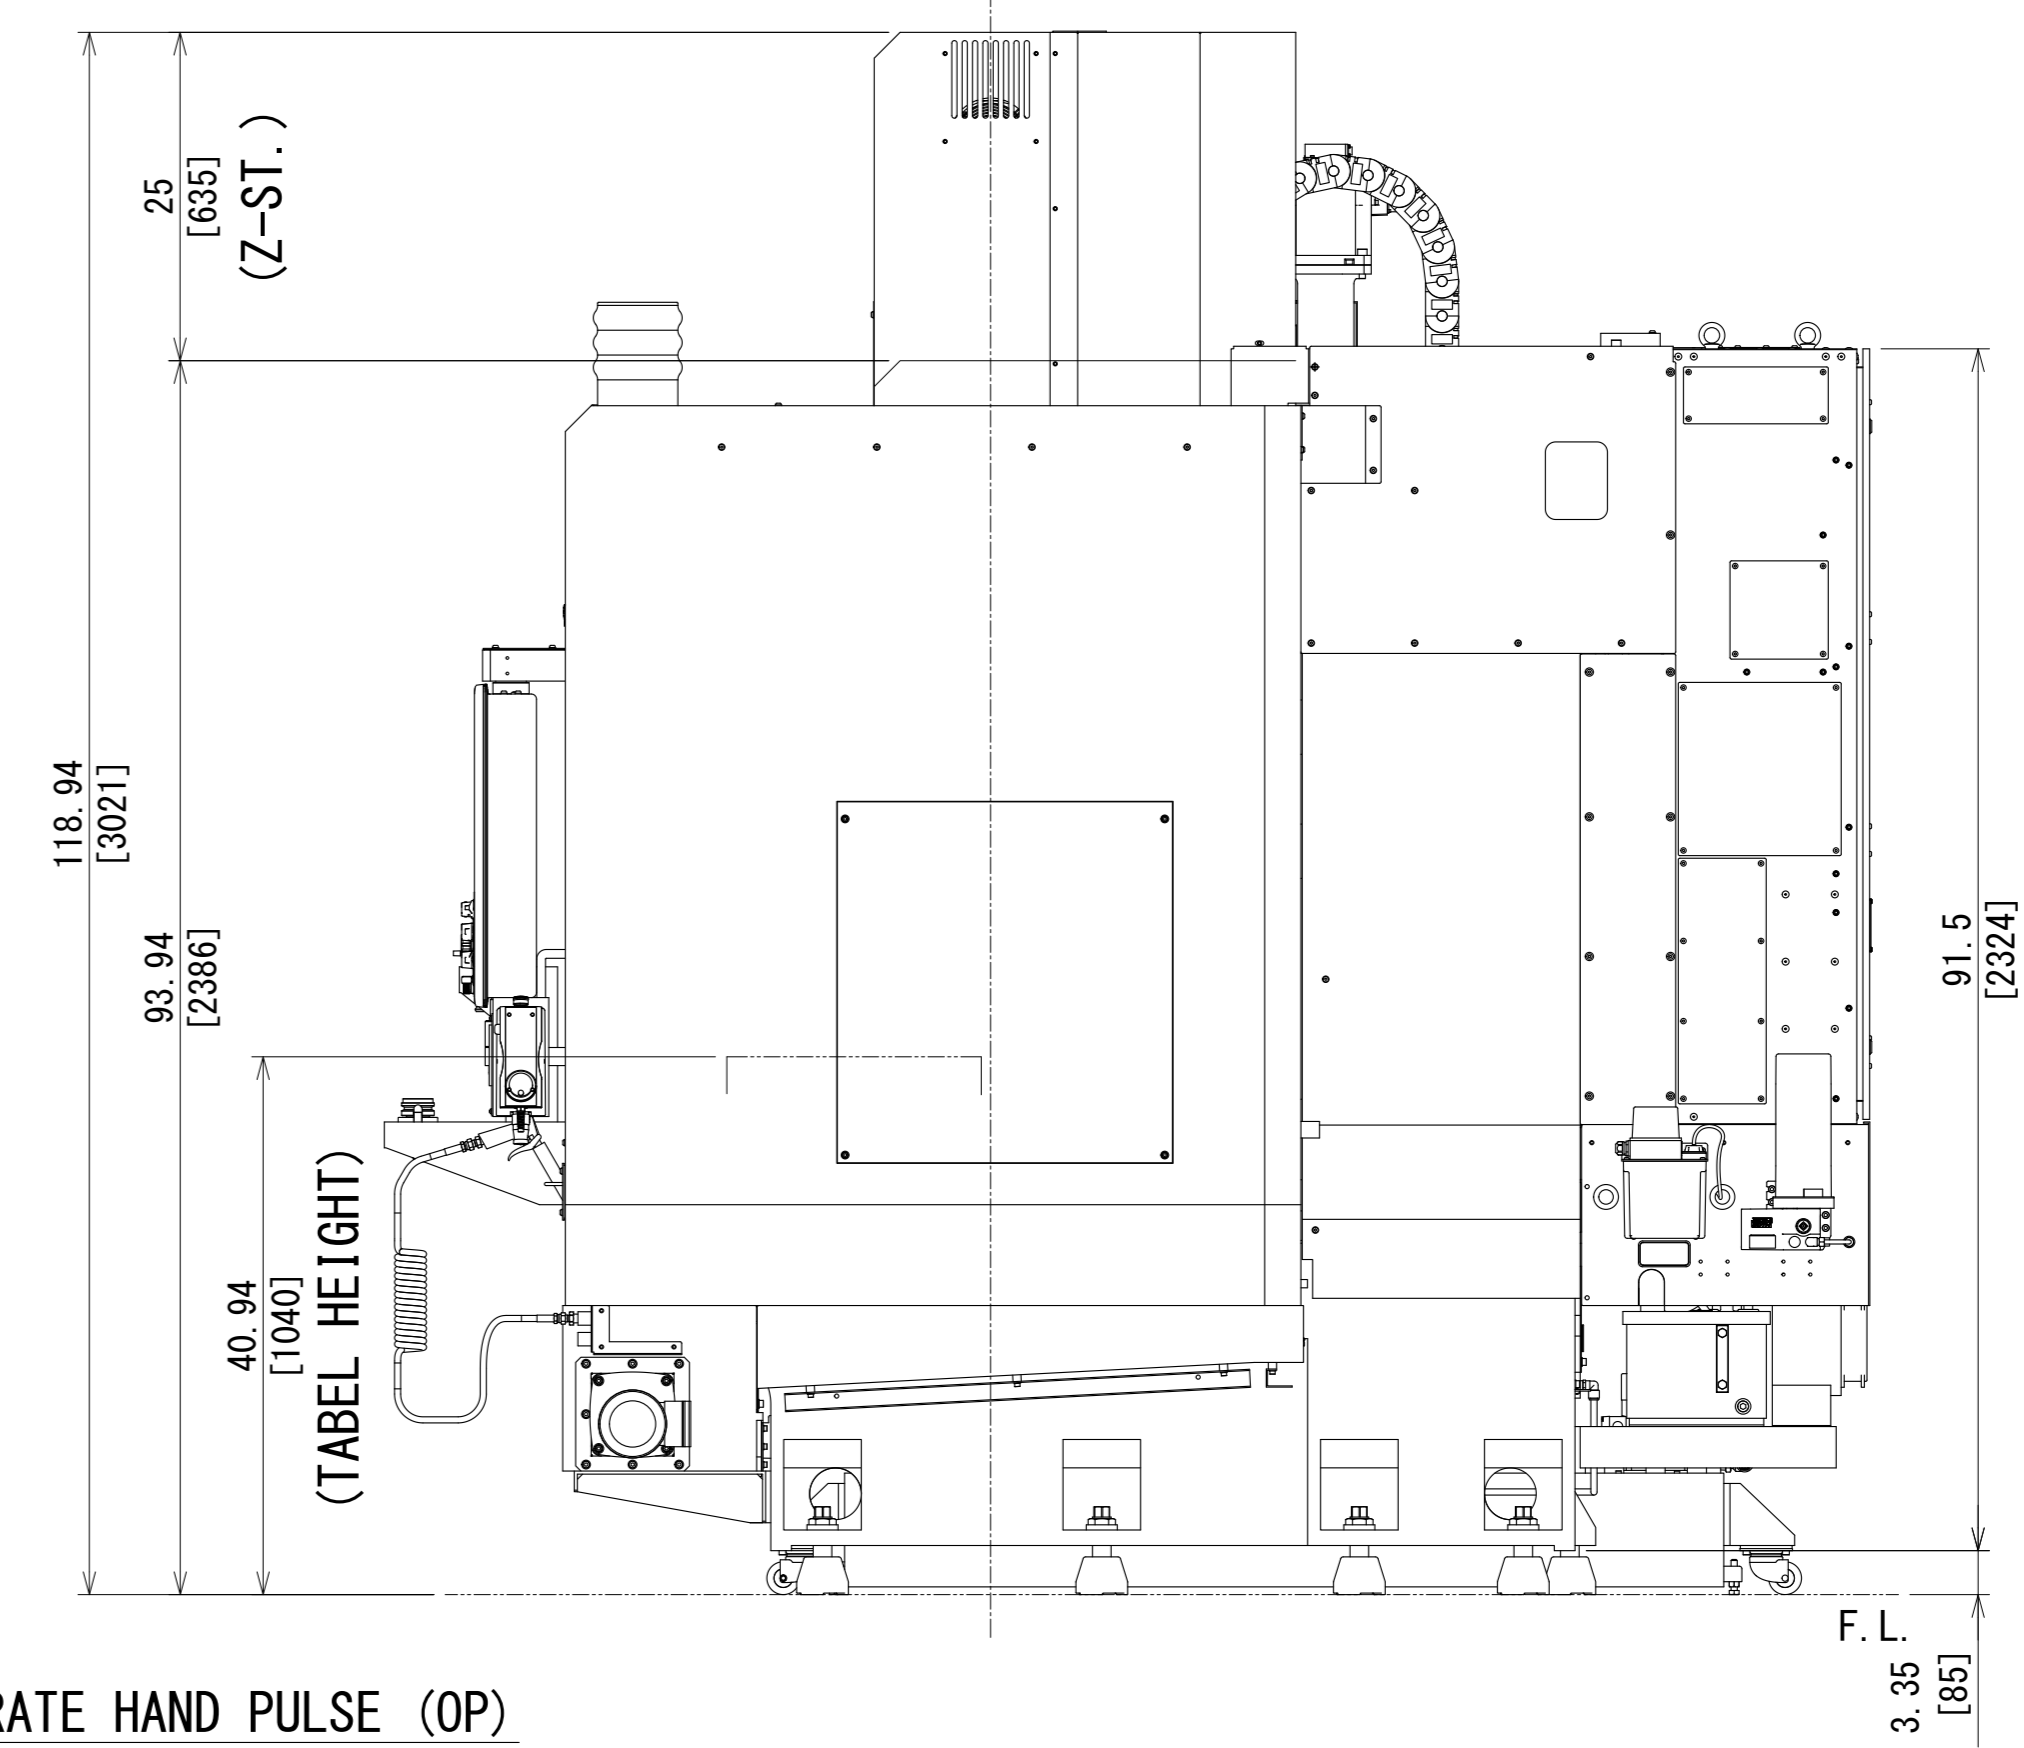

Z-ST.

TABEL HEIGHT

- 5
- 4
- 3
- 2
- 1

THIS IS REDRAWN

THIRD ANGLE PROJECTION					
APP'D	CHK'D	DSGN	DRAWING		
9			111320	111320	111320
7					
6	5	05/24/2023	D65049M00	M-K.S	
5	1	09/22/2022	D65042M00	T-S.M	
4	1	12/17/2021	D65030M00	T-K.S	SCALE
3	1	05/28/2021	D65022M00	T-K.S	NAME
2	1	04/05/2021	D65020M00	T-Y.Y	1:14
1	1	02/26/2021	D65011M00	T-T.Y	
QTY	DATE	DC NO.	SIGN	DRAWING NO.	
				0 D65 TV C003 6	



Inch [mm]